


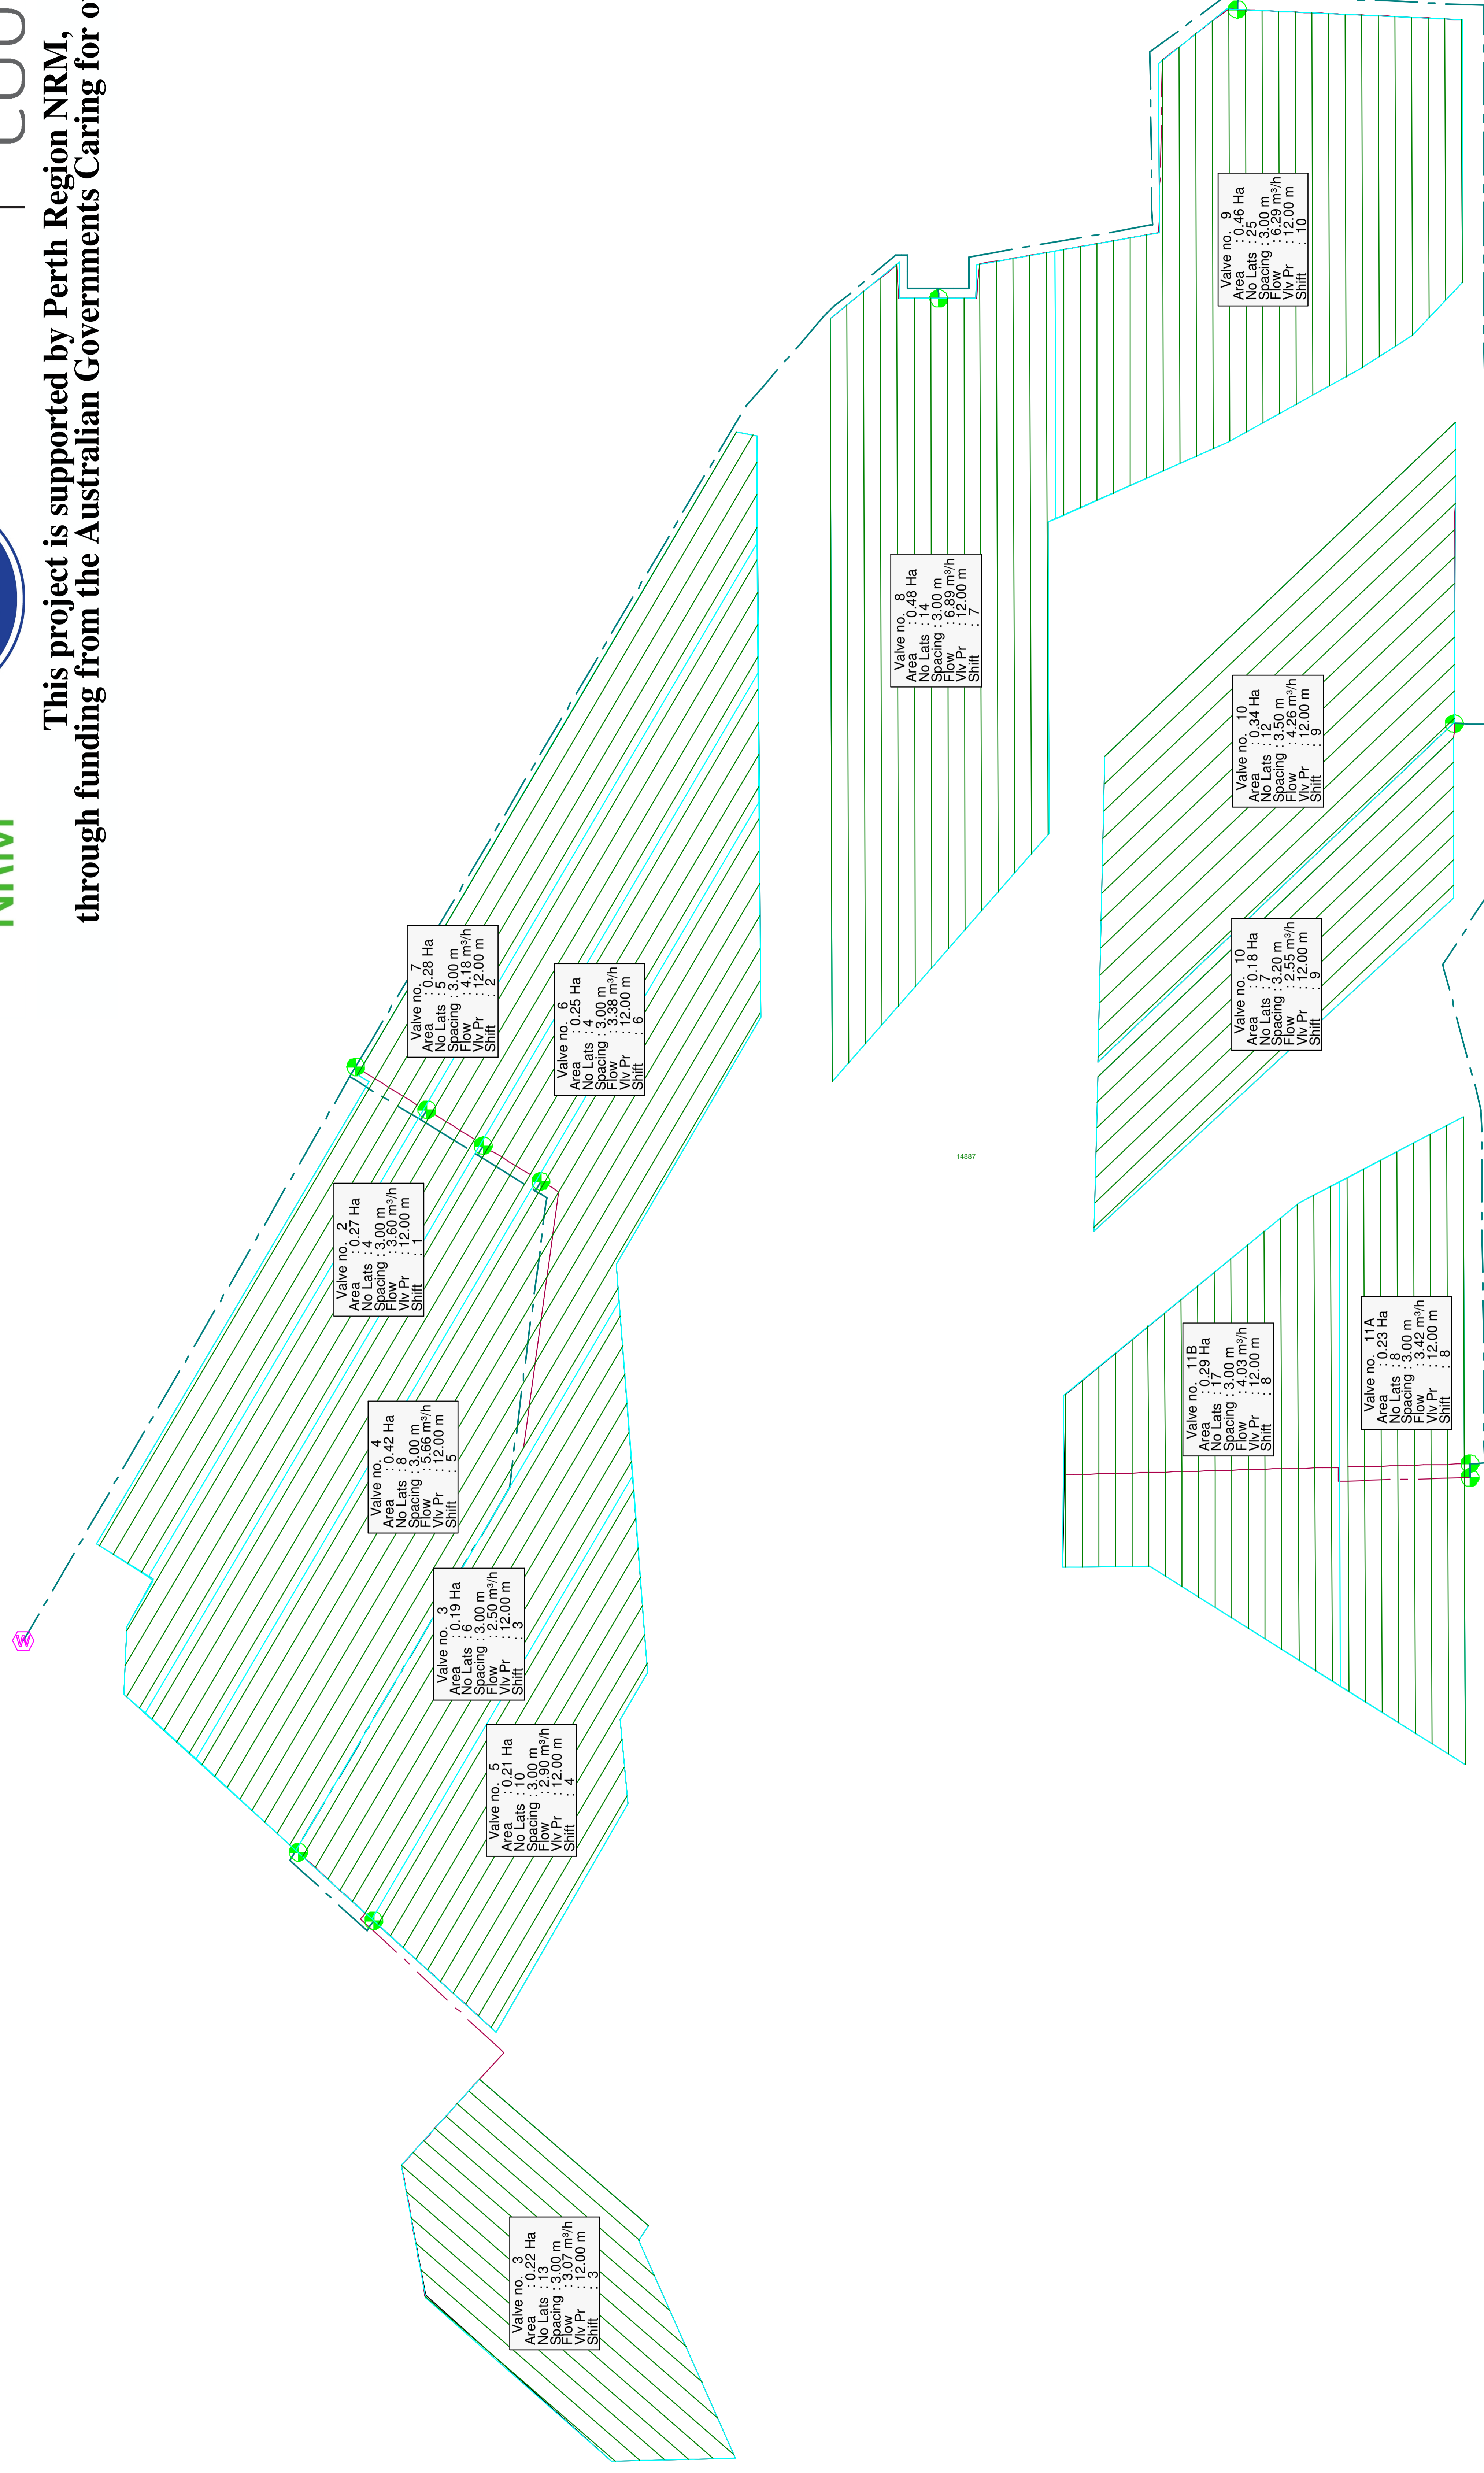

This project is supported by Perth Region NRM,  
through funding from the Australian Governments Caring for our Country.



**Note: This drawing was completed using information obtained from the management on site. We accept no responsibility for the accuracy or the hydraulic performance of the system.**



Handle 20mm Drip-In-PC Extra 4LPH 1m  
40 mm Class 9 PVC SW  
50 mm Class 9 PVC RRJ

● Handle Ultra-flow 25mm Sol. Assembly  
● Water Supply

Designer: Rob Murat  
Date: 22 November 2010  
Scale: 1 : 500  
File: Sittella